



451


273.8
273.7

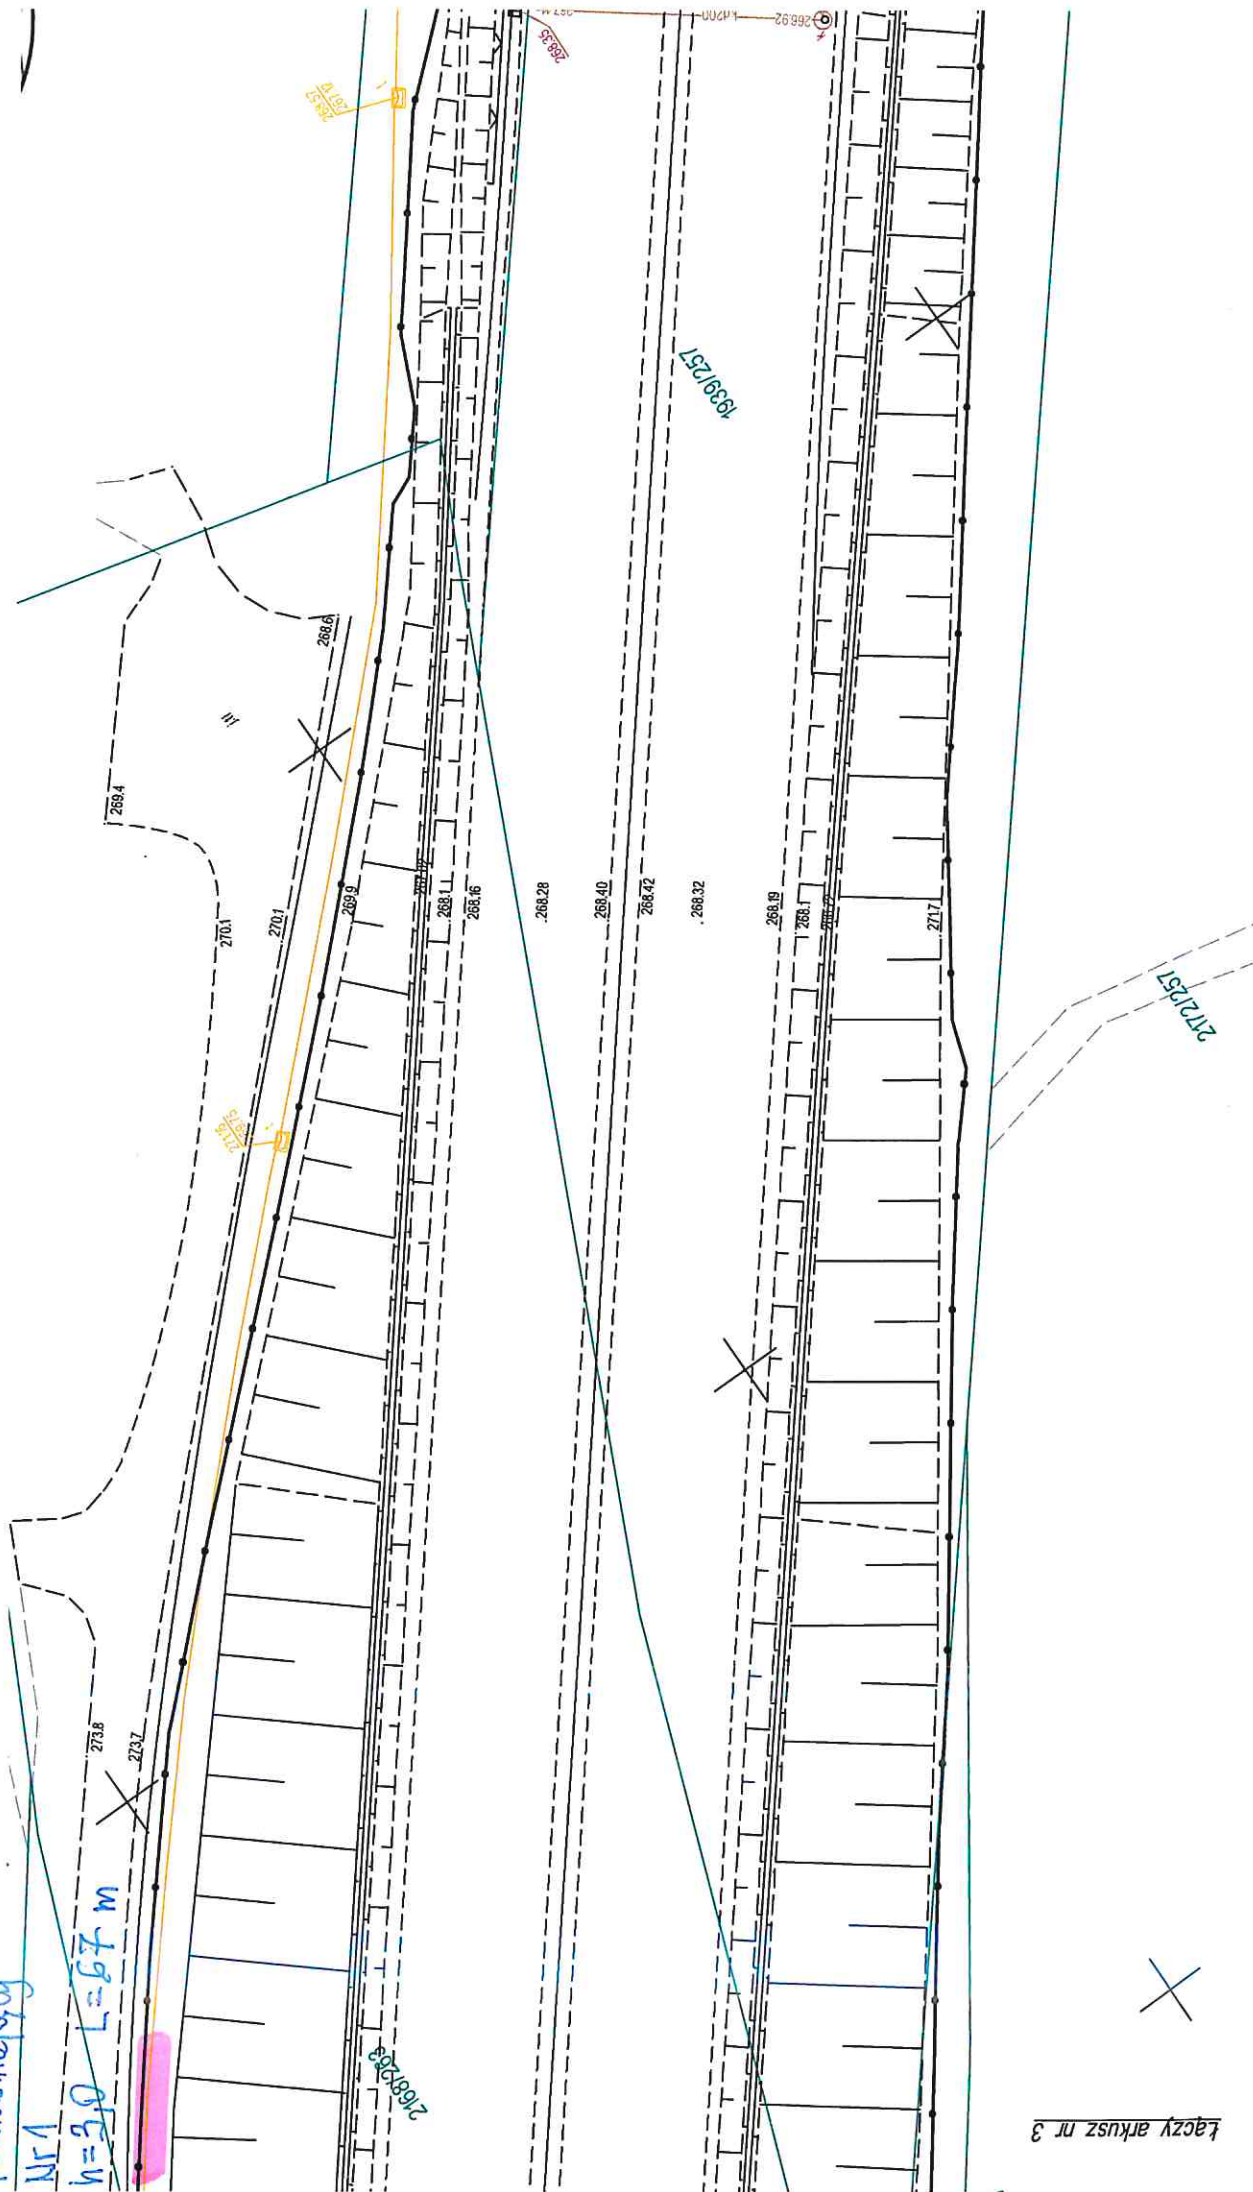


[illegible]

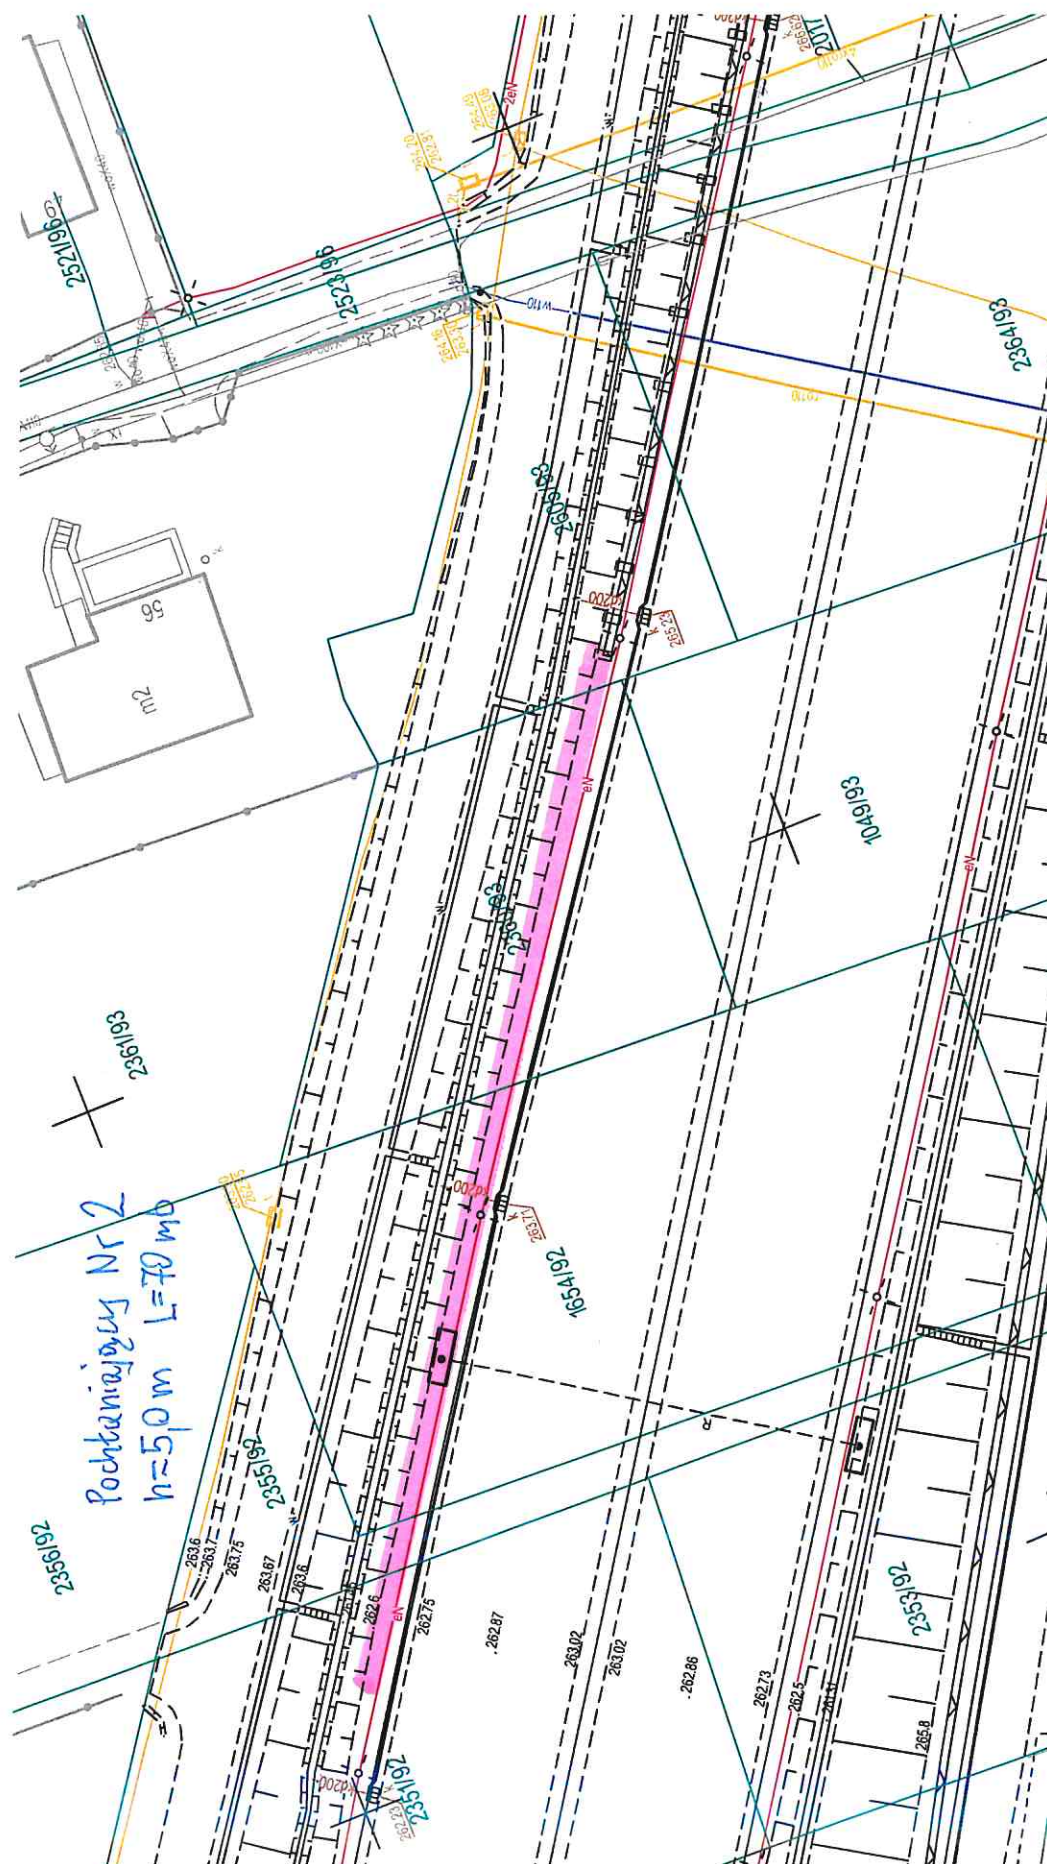

pochtanigazay Nr 3
 $h=4,0\text{ m}$ $L=217\text{ m}$

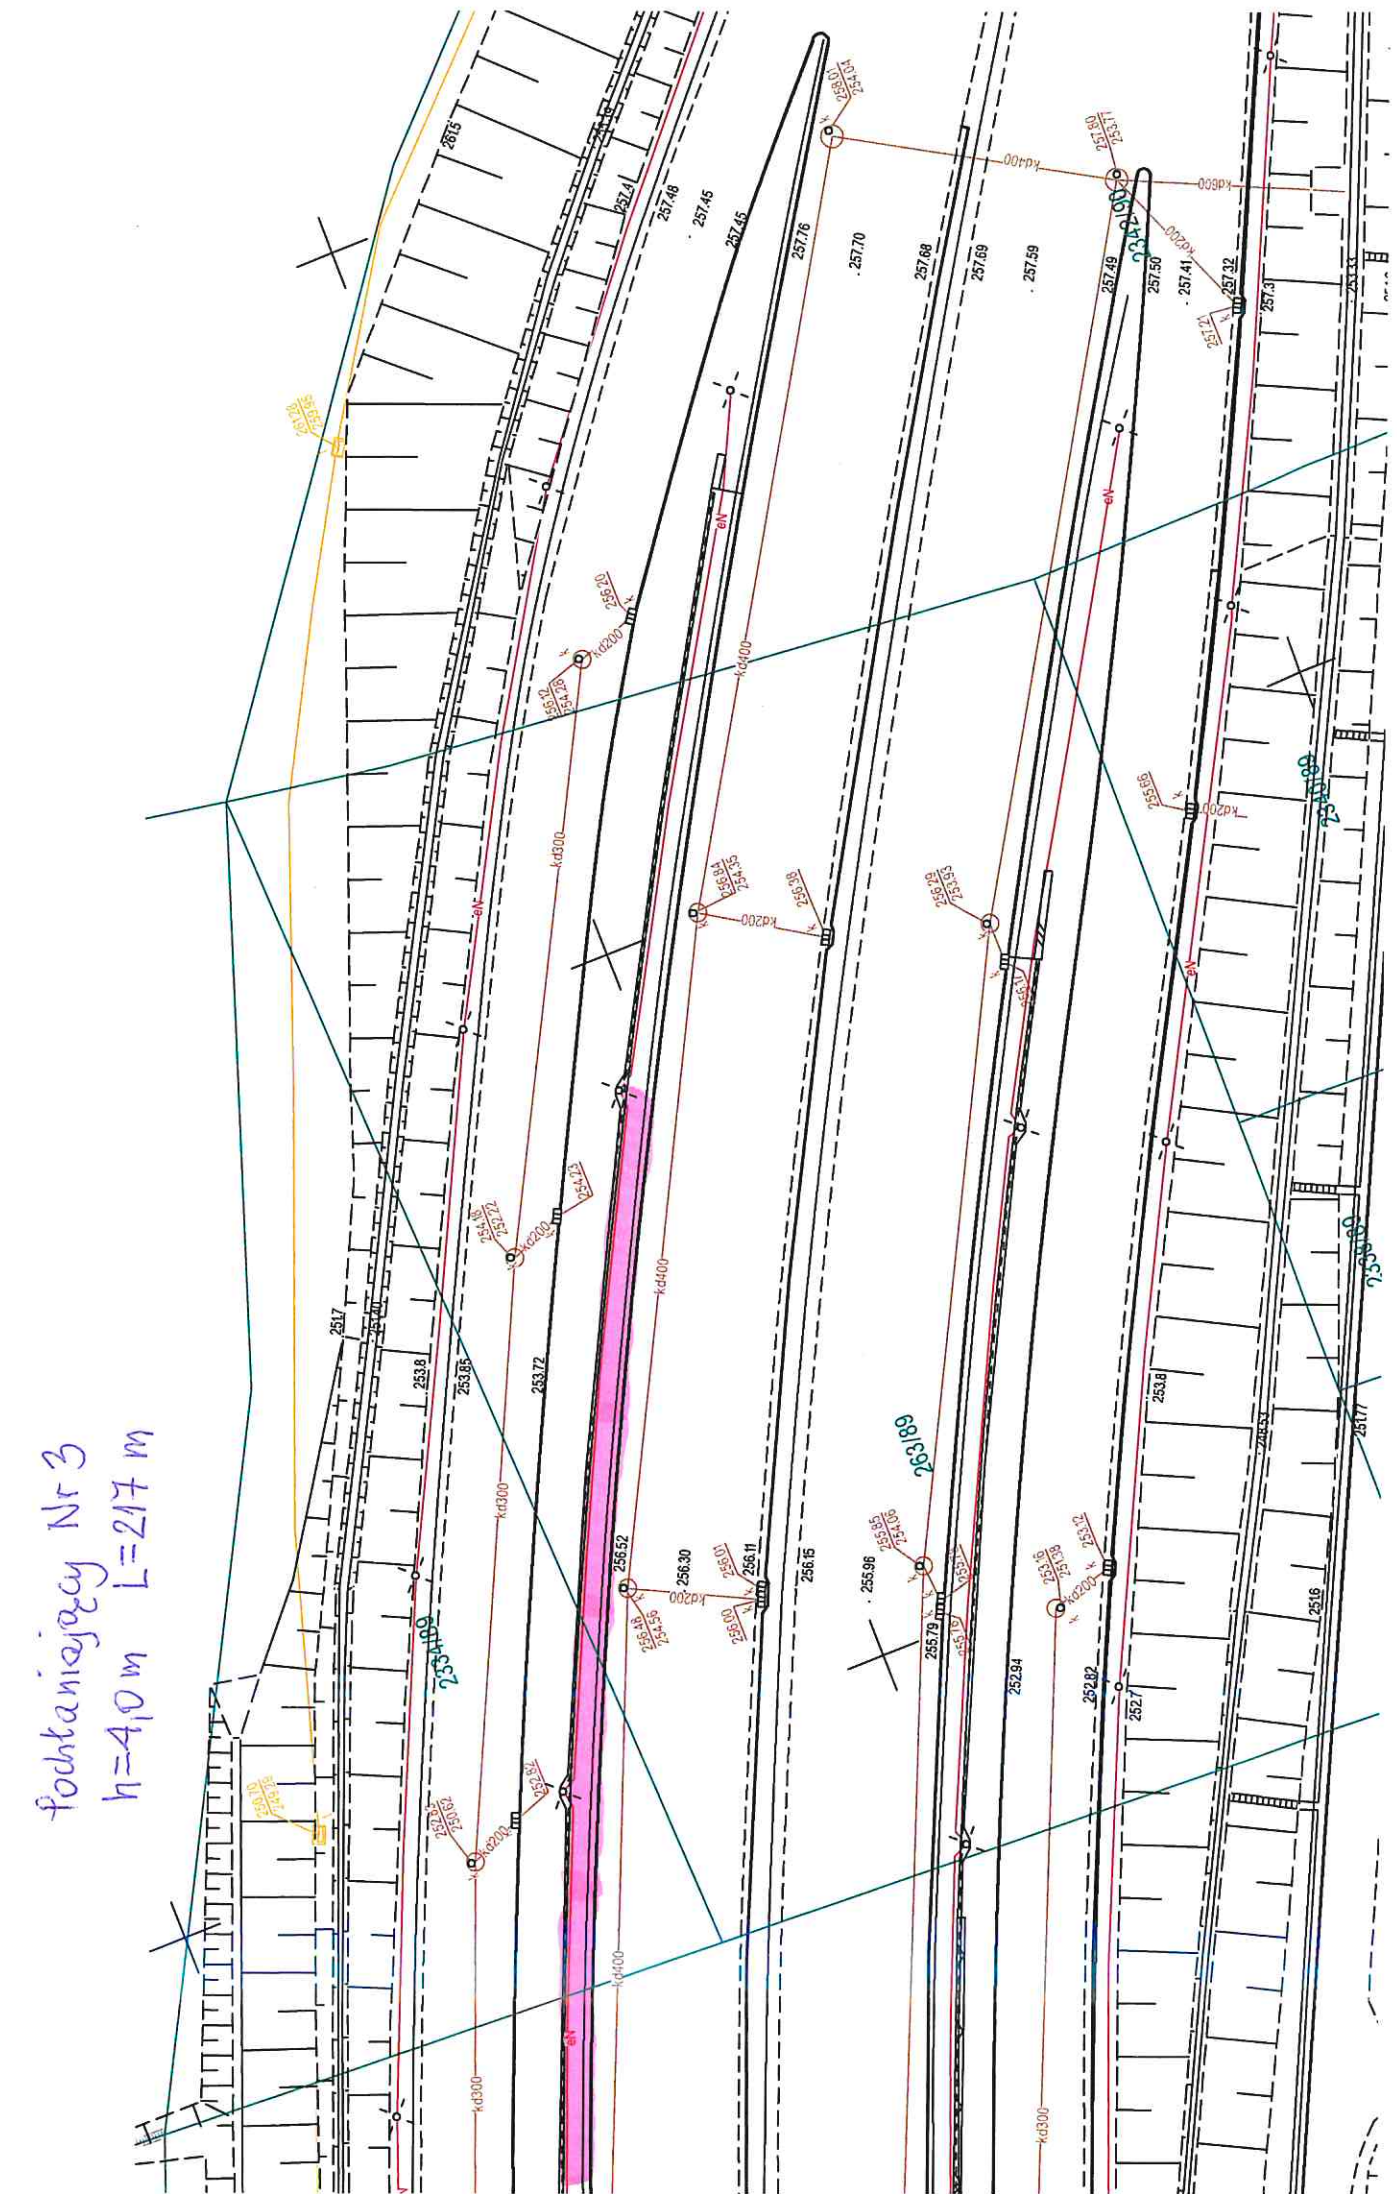

1

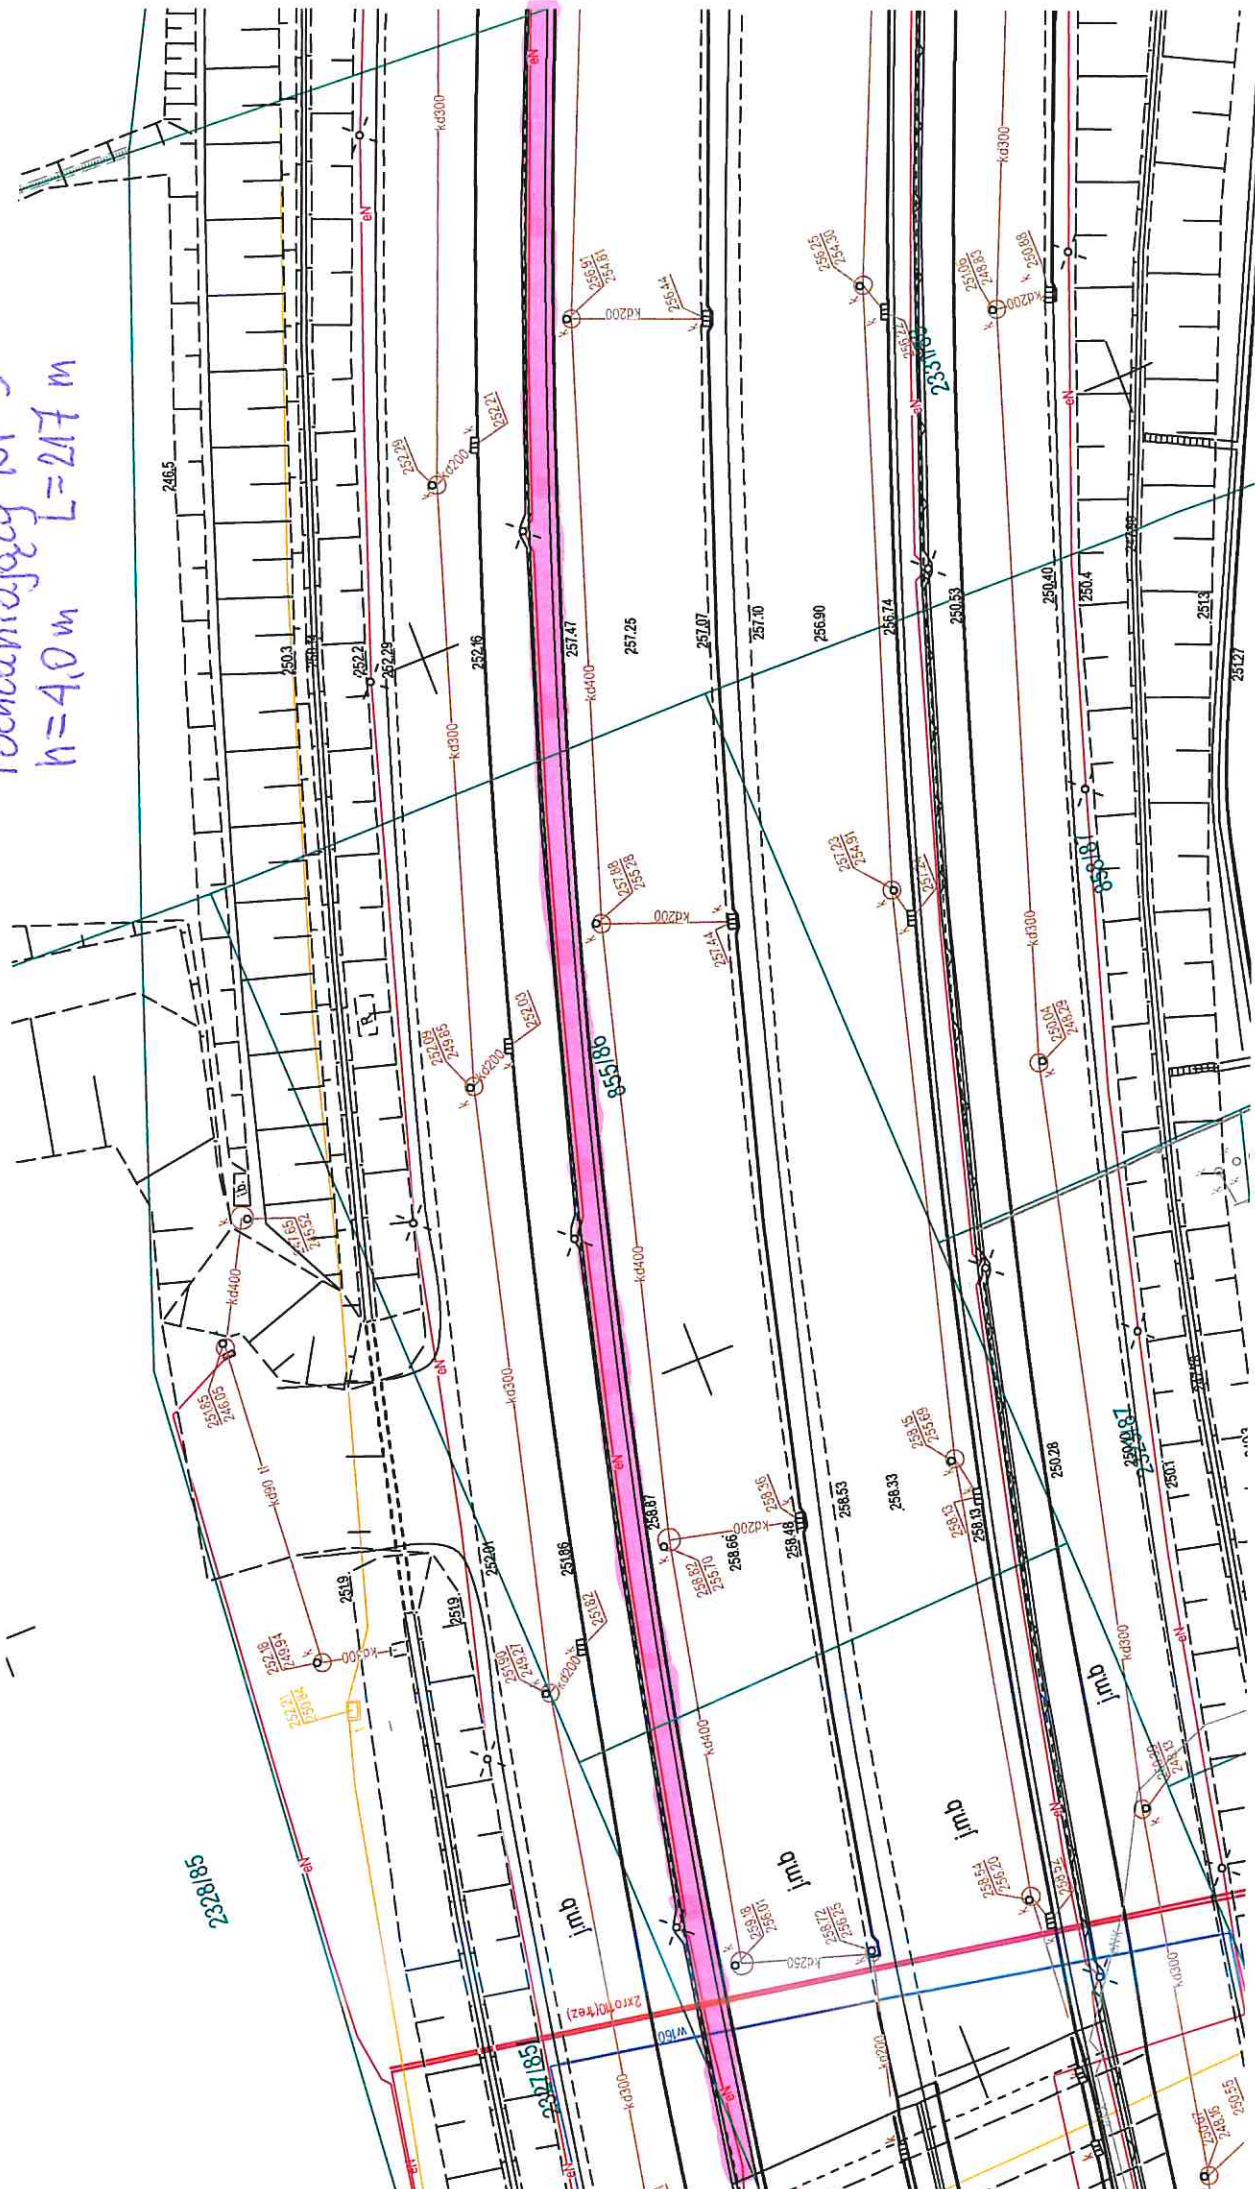

odbiór wody $h=3,0\text{ m}$ $L=68\text{ m}$

